


# EXISTING



This view is from the bottom of the hill near the skate ramps. From here the extension field is full of potential views into the landscape, however openings are difficult to find and not easy to access.

# PROPOSED

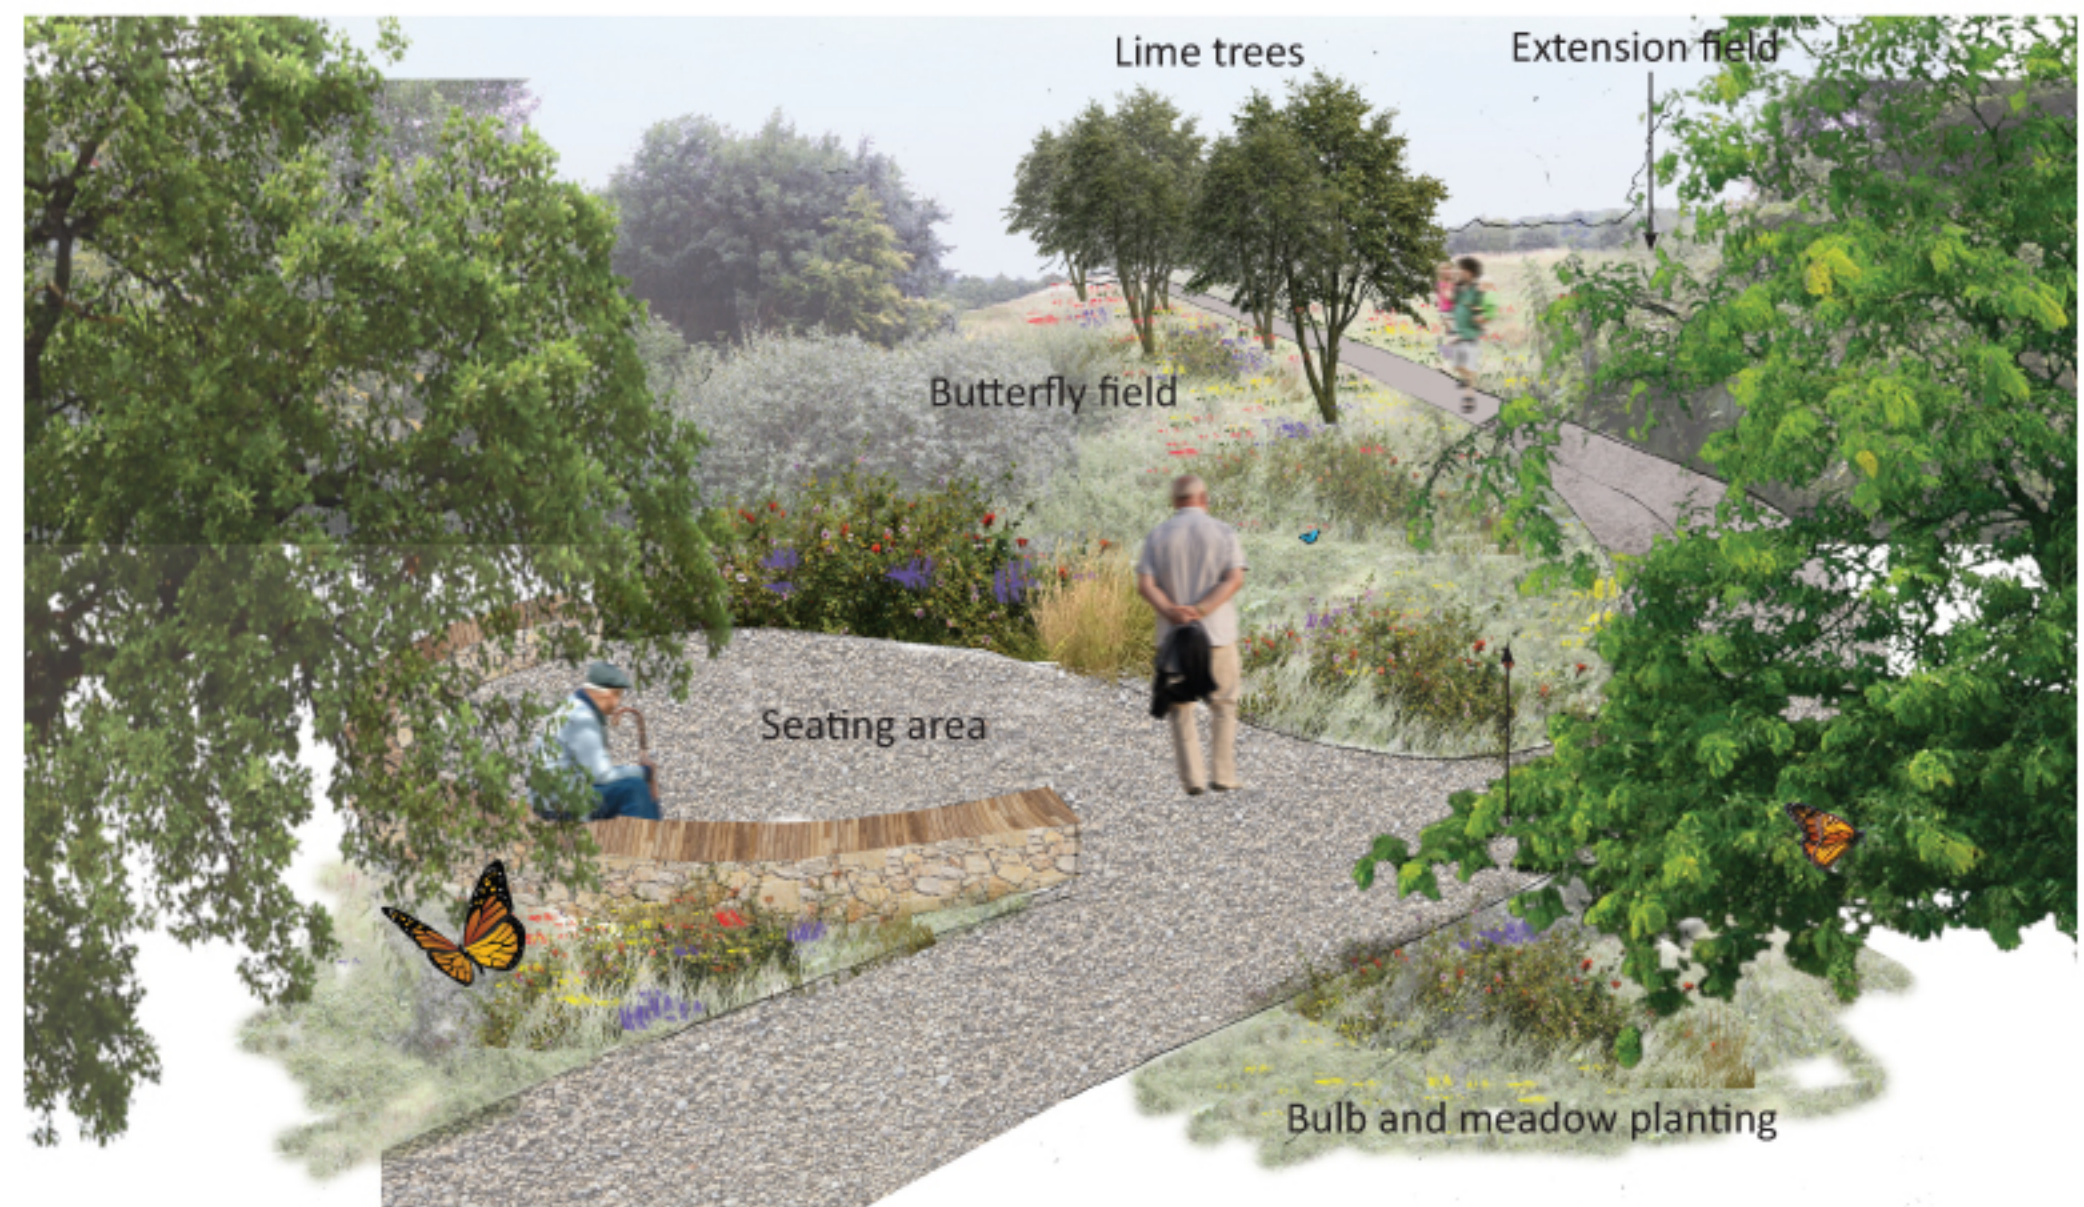

The proposal is to connect between the two fields with new paths, raised up where needed and fully accessible, with plenty of benches and seating areas to enjoy the views and the leisurely strolls in the landscape.

The area of derelict land below the extension field will be enhanced with nectar rich meadow plants and parkland trees such as small leaved lime, that will attract pollinators and add colour to the site.

Additional native hedgerow planting will provide a green corridor for bats and other small mammals.